


UPPER LEVEL PLAN

SCALE: 1/4" = 1'-0"

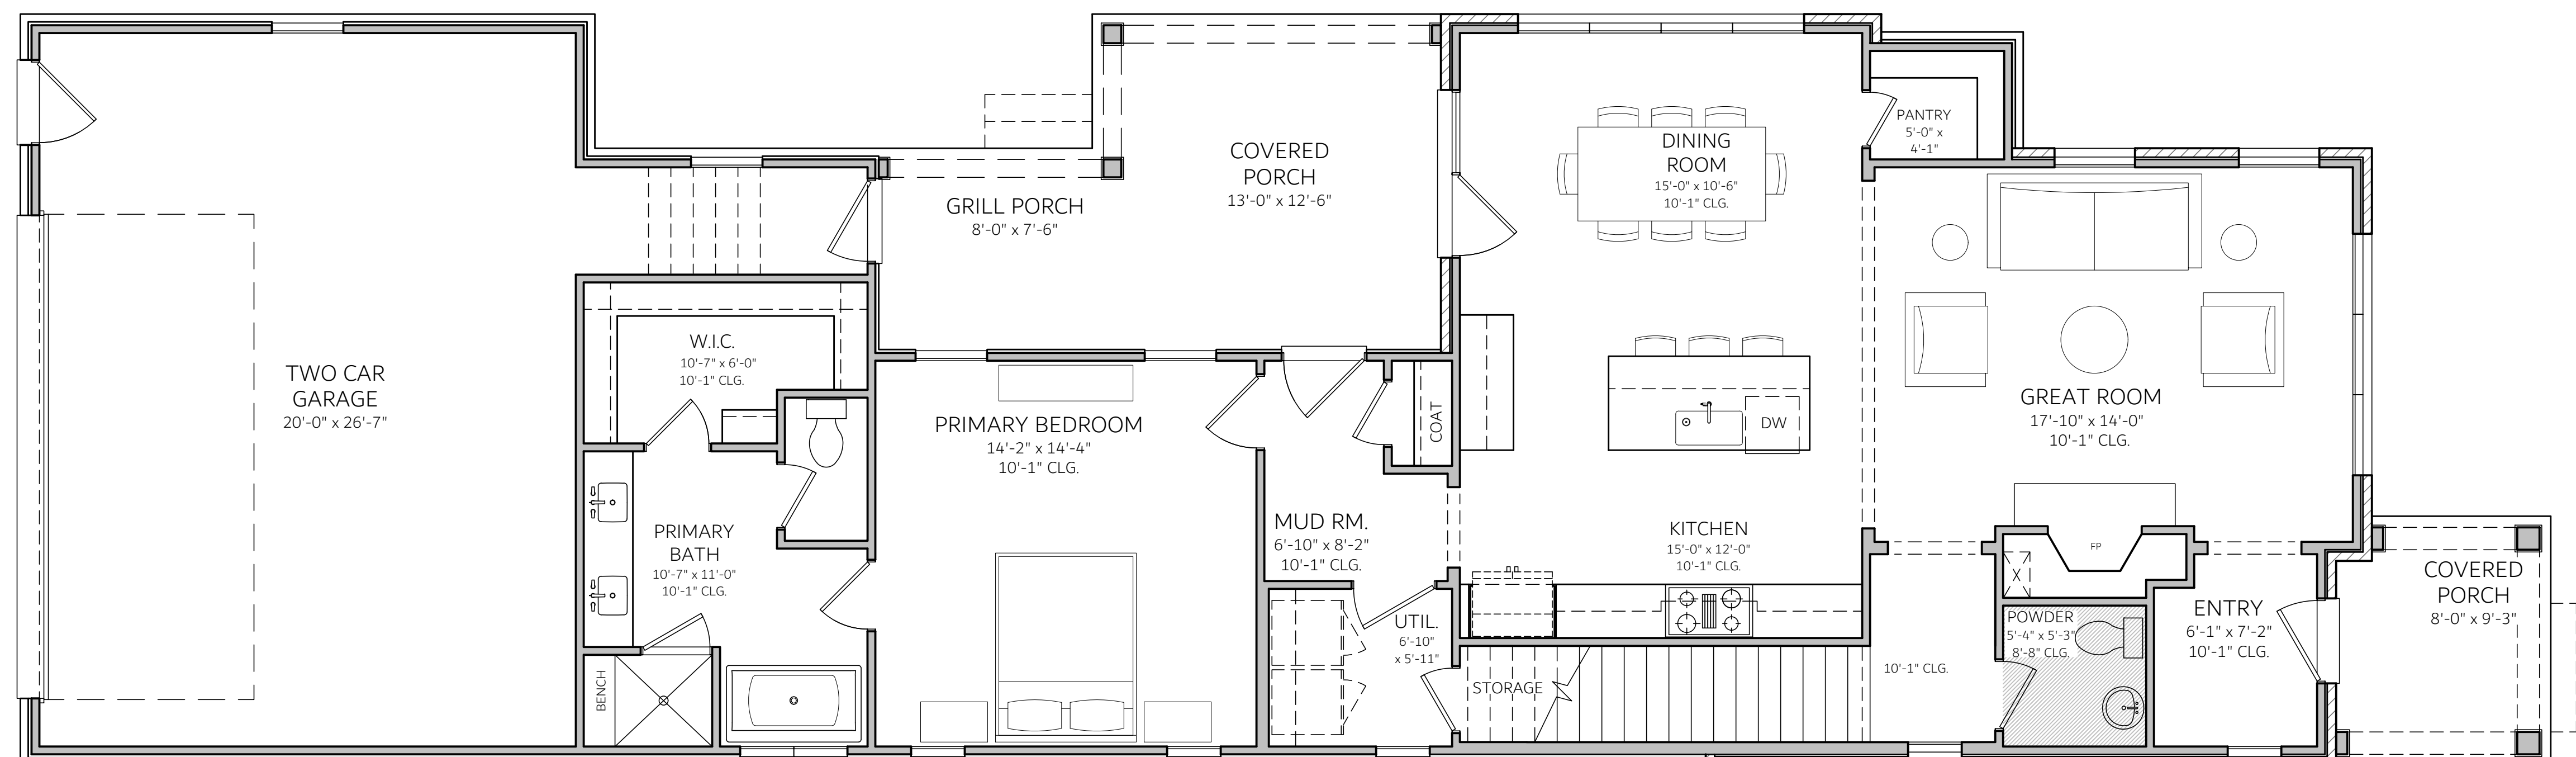

MAIN LEVEL PLAN

SCALE: 1/4" = 1'-0"

SQUARE FOOTAGE:

TO OUTSIDE FACE OF SIDING/BRICK	
MAIN LEVEL HEATED:	1,410 SQ.FT.
UPPER LEVEL HEATED:	1,144 SQ.FT.
TOTAL HEATED:	2,554 SQ.FT.
COVERED PORCHES:	294 SQ.FT.
GARAGE:	612 SQ.FT.
TOTAL UNDER ROOF:	3,460 SQ.FT.



RIGHT ELEVATION

SCALE: 1/4" = 1'-0"



REAR ELEVATION

SCALE: 1/4" = 1'-0"



LEFT ELEVATION

SCALE: 1/4" = 1'-0"



FRONT ELEVATION

SCALE: 1/4" = 1'-0"