


UPPER LEVEL PLAN

SCALE: 1/4" = 1'-0"

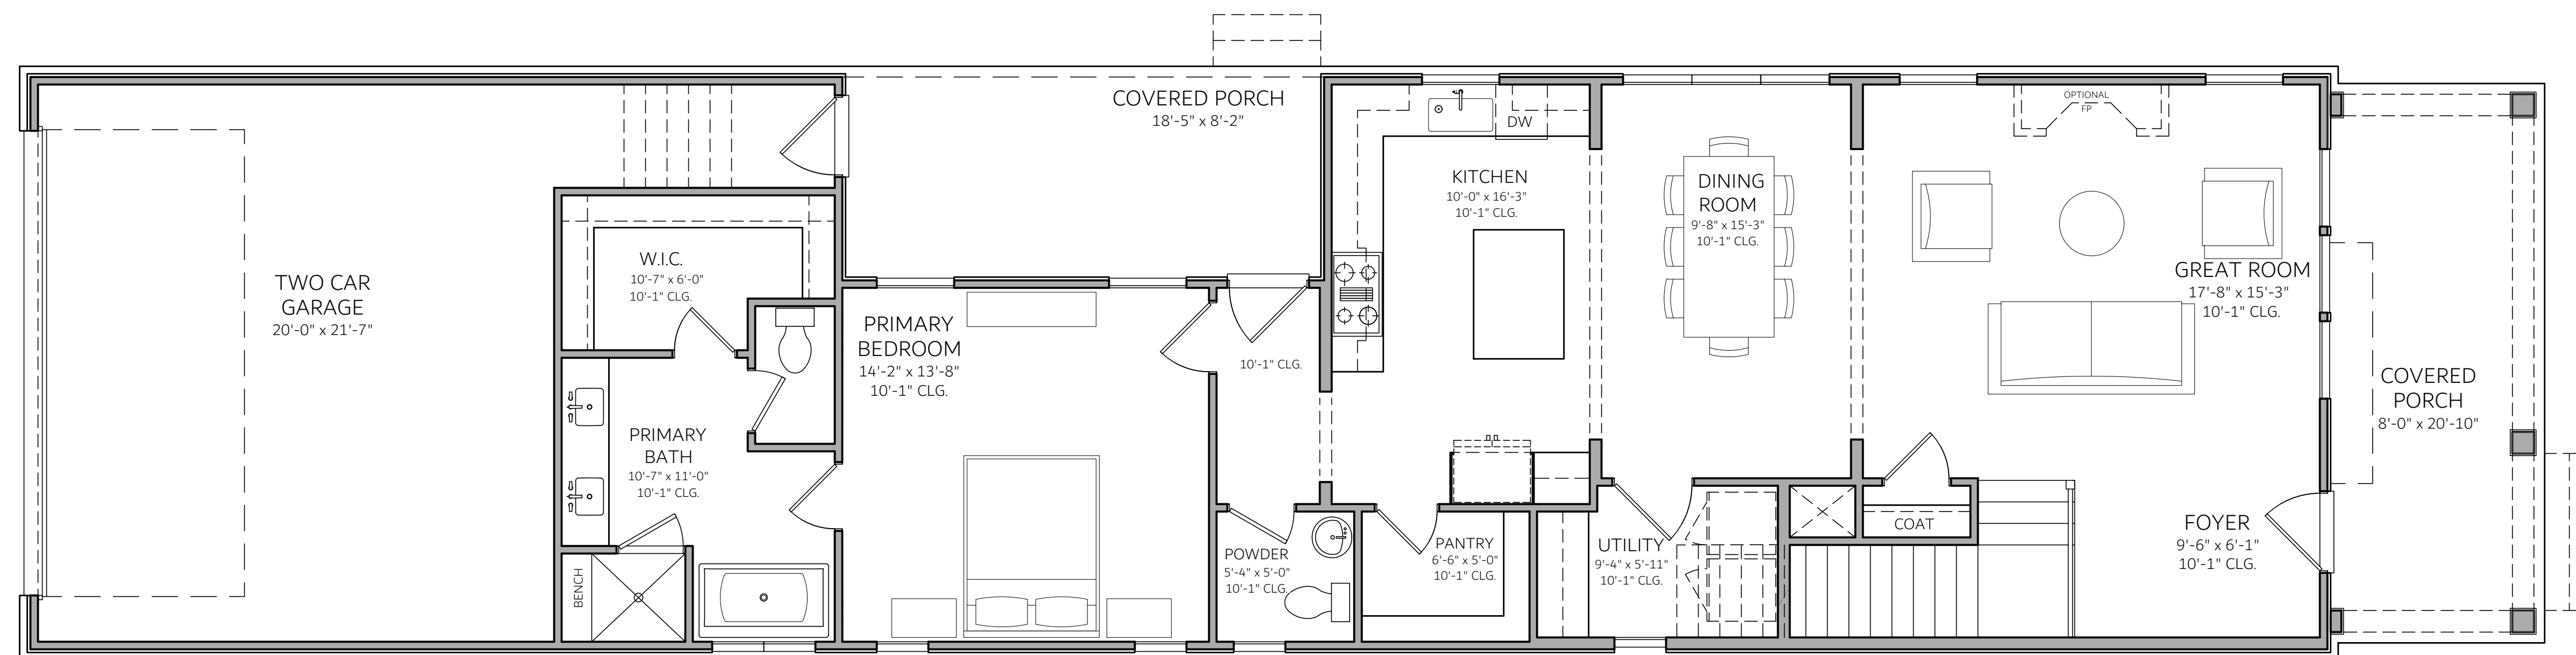


SQUARE FOOTAGE:	
TO OUTSIDE FACE OF SIDING/BRICK	1,348 SQ.FT.
MAIN LEVEL HEATED:	1,105 SQ.FT.
UPPER LEVEL HEATED:	1,105 SQ.FT.
TOTAL HEATED:	2,453 SQ.FT.
COVERED PORCHES:	314 SQ.FT.
GARAGE:	508 SQ.FT.
TOTAL UNDER ROOF:	3,275 SQ.FT.

MAIN LEVEL PLAN

SCALE: 1/4" = 1'-0"



LEFT ELEVATION

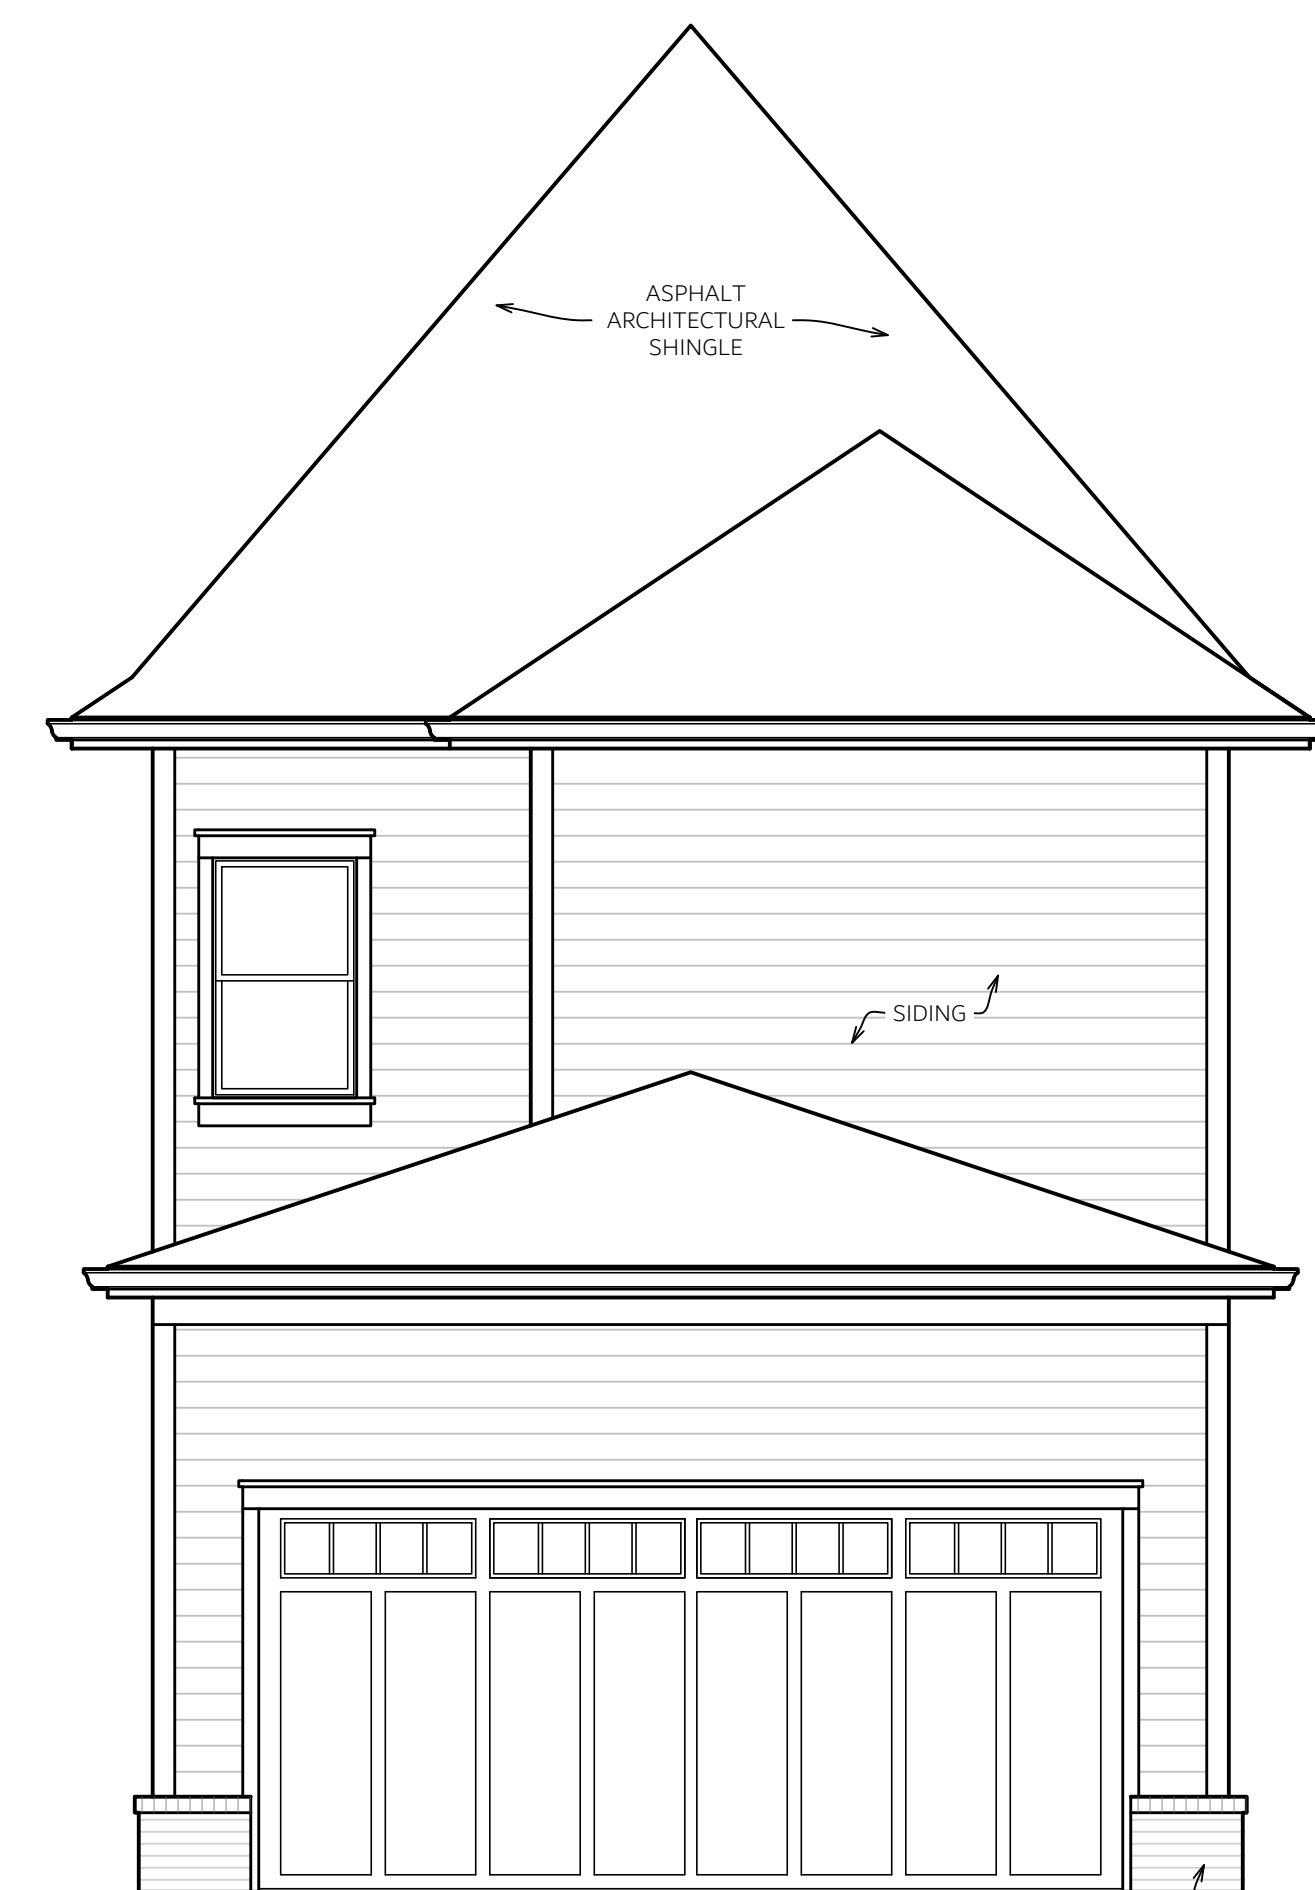

REAR ELEVATION



RIGHT ELEVATION



FRONT ELEVATION