


UPPER LEVEL PLAN


SCALE: 1/4" = 1'-0"

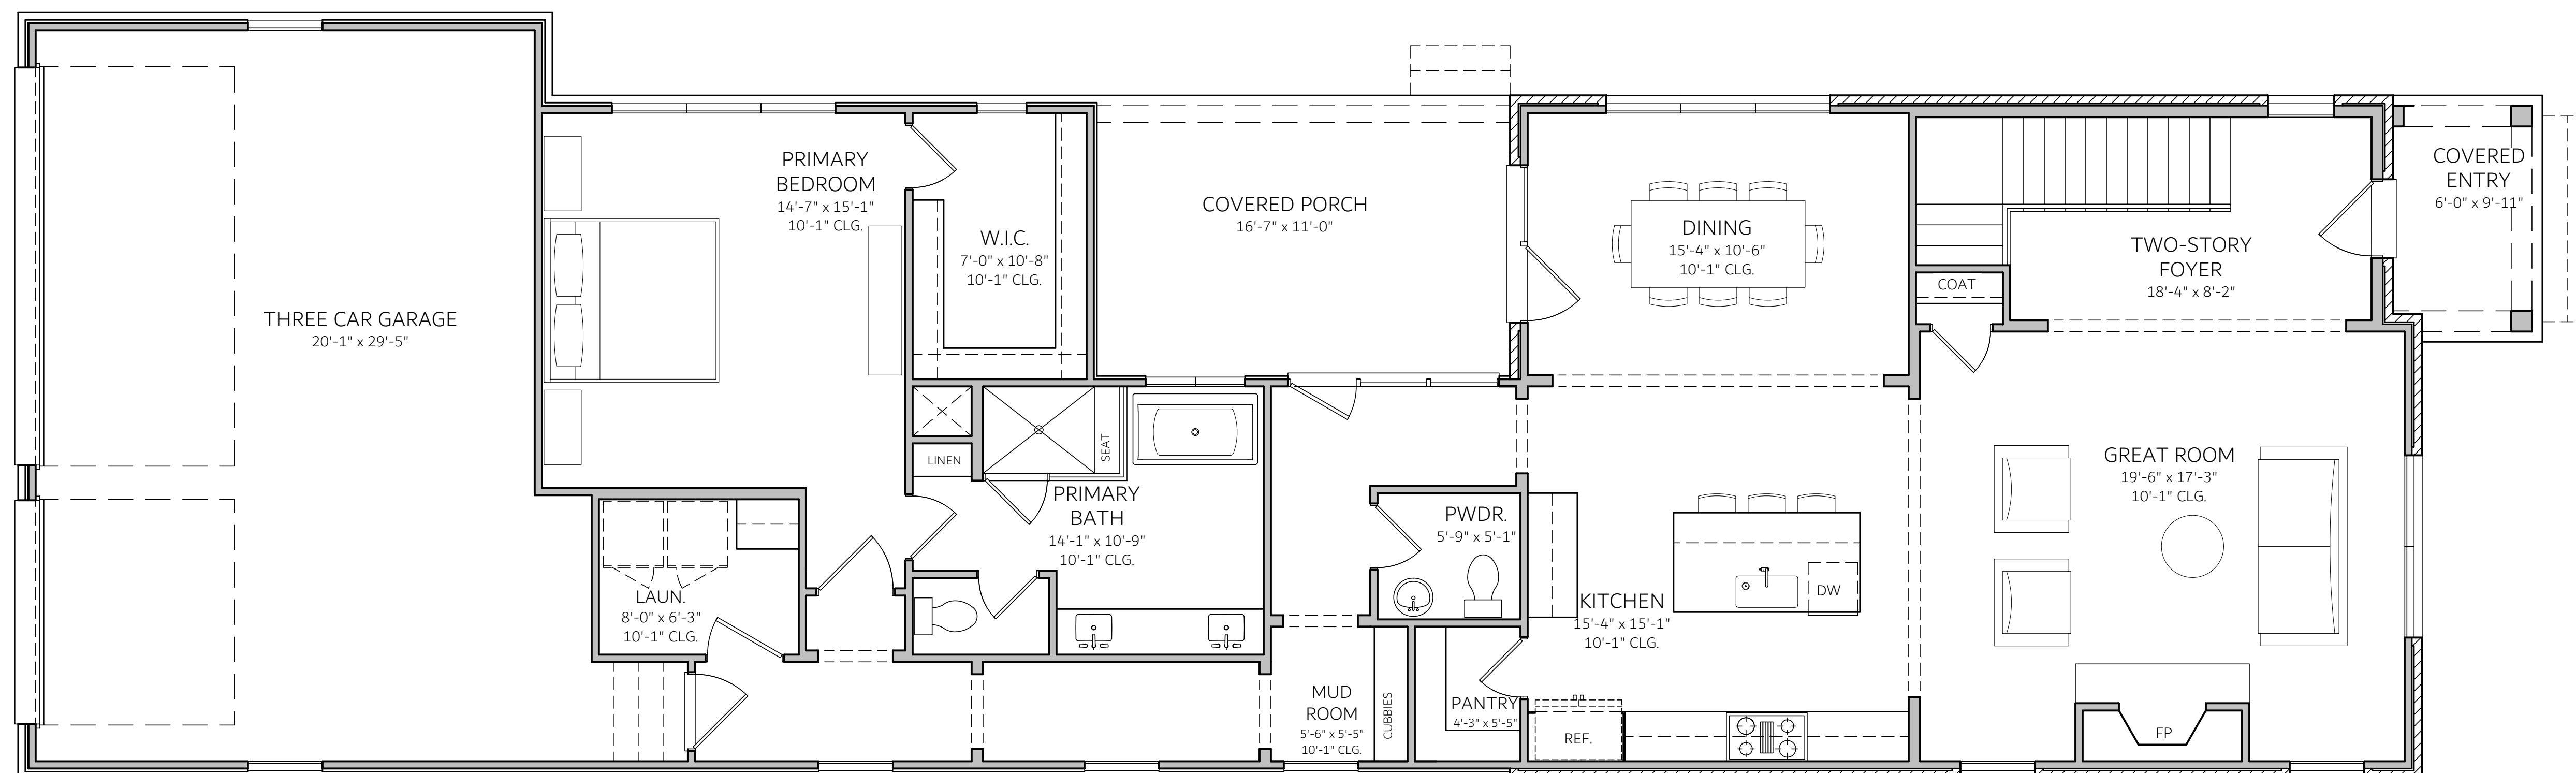

MAIN LEVEL PLAN


SCALE: 1/4" = 1'-0"

SQUARE FOOTAGE:	
TO OUTSIDE FACE OF SIDING/BRICK	
MAIN LEVEL HEATED:	1,830 SQ.FT.
UPPER LEVEL HEATED:	855 SQ.FT.
TOTAL HEATED:	2,685 SQ.FT.
COVERED PORCHES:	246 SQ.FT.
GARAGE:	664 SQ.FT.
TOTAL UNDER ROOF:	3,595 SQ.FT.

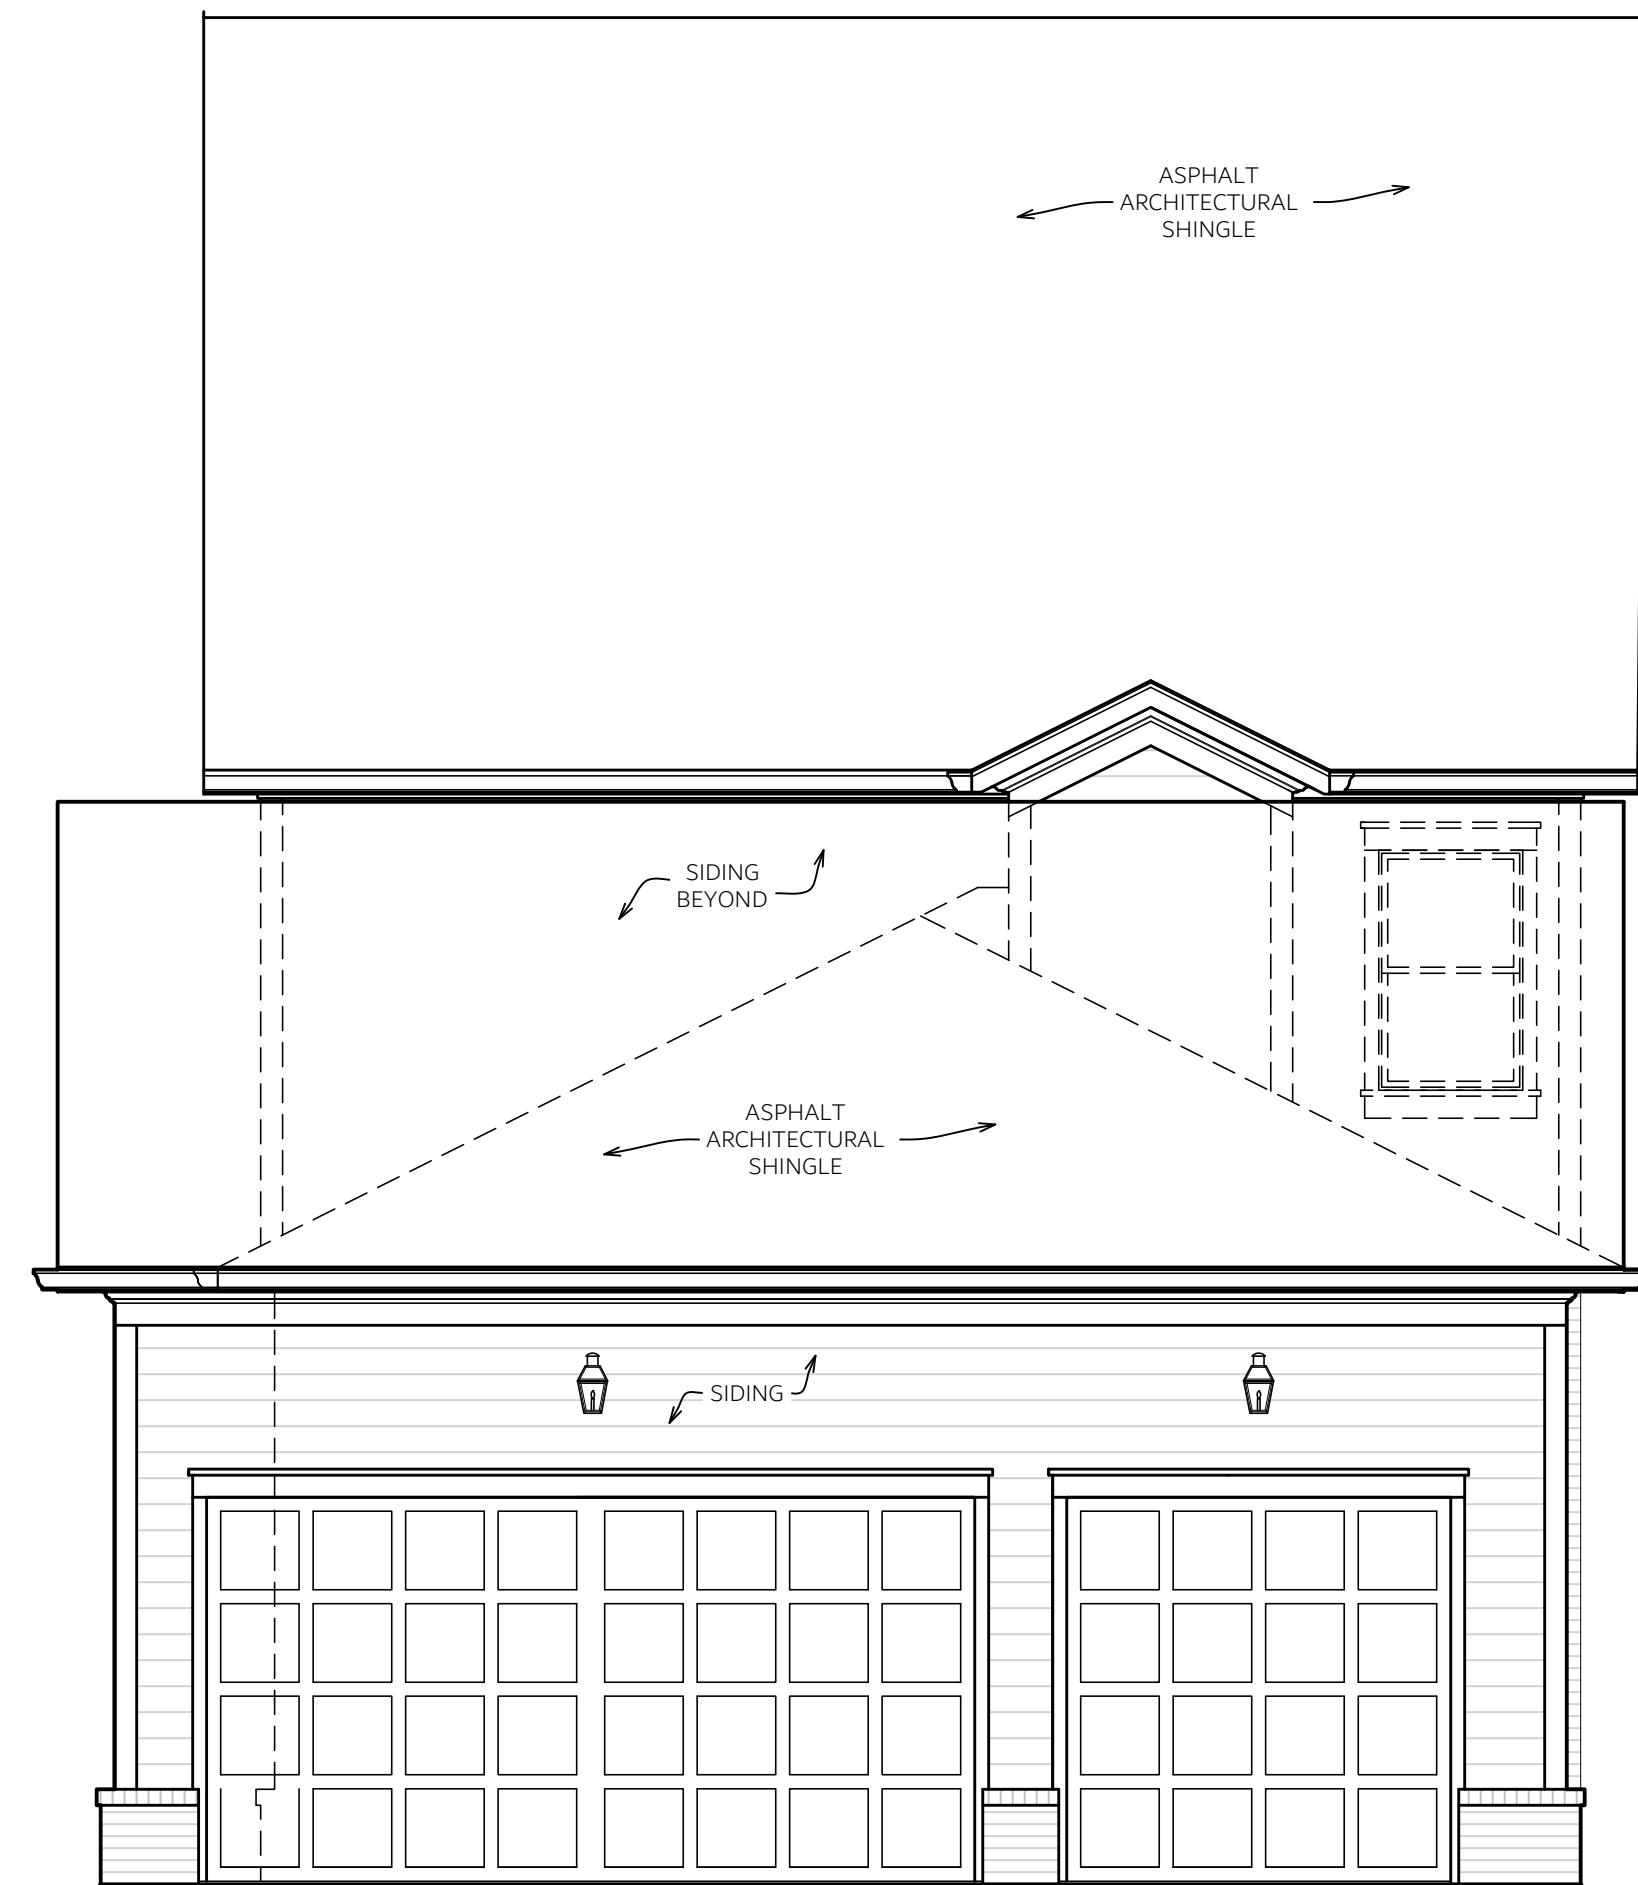

REAR ELEVATION

SCALE: 1/4" = 1'-0"

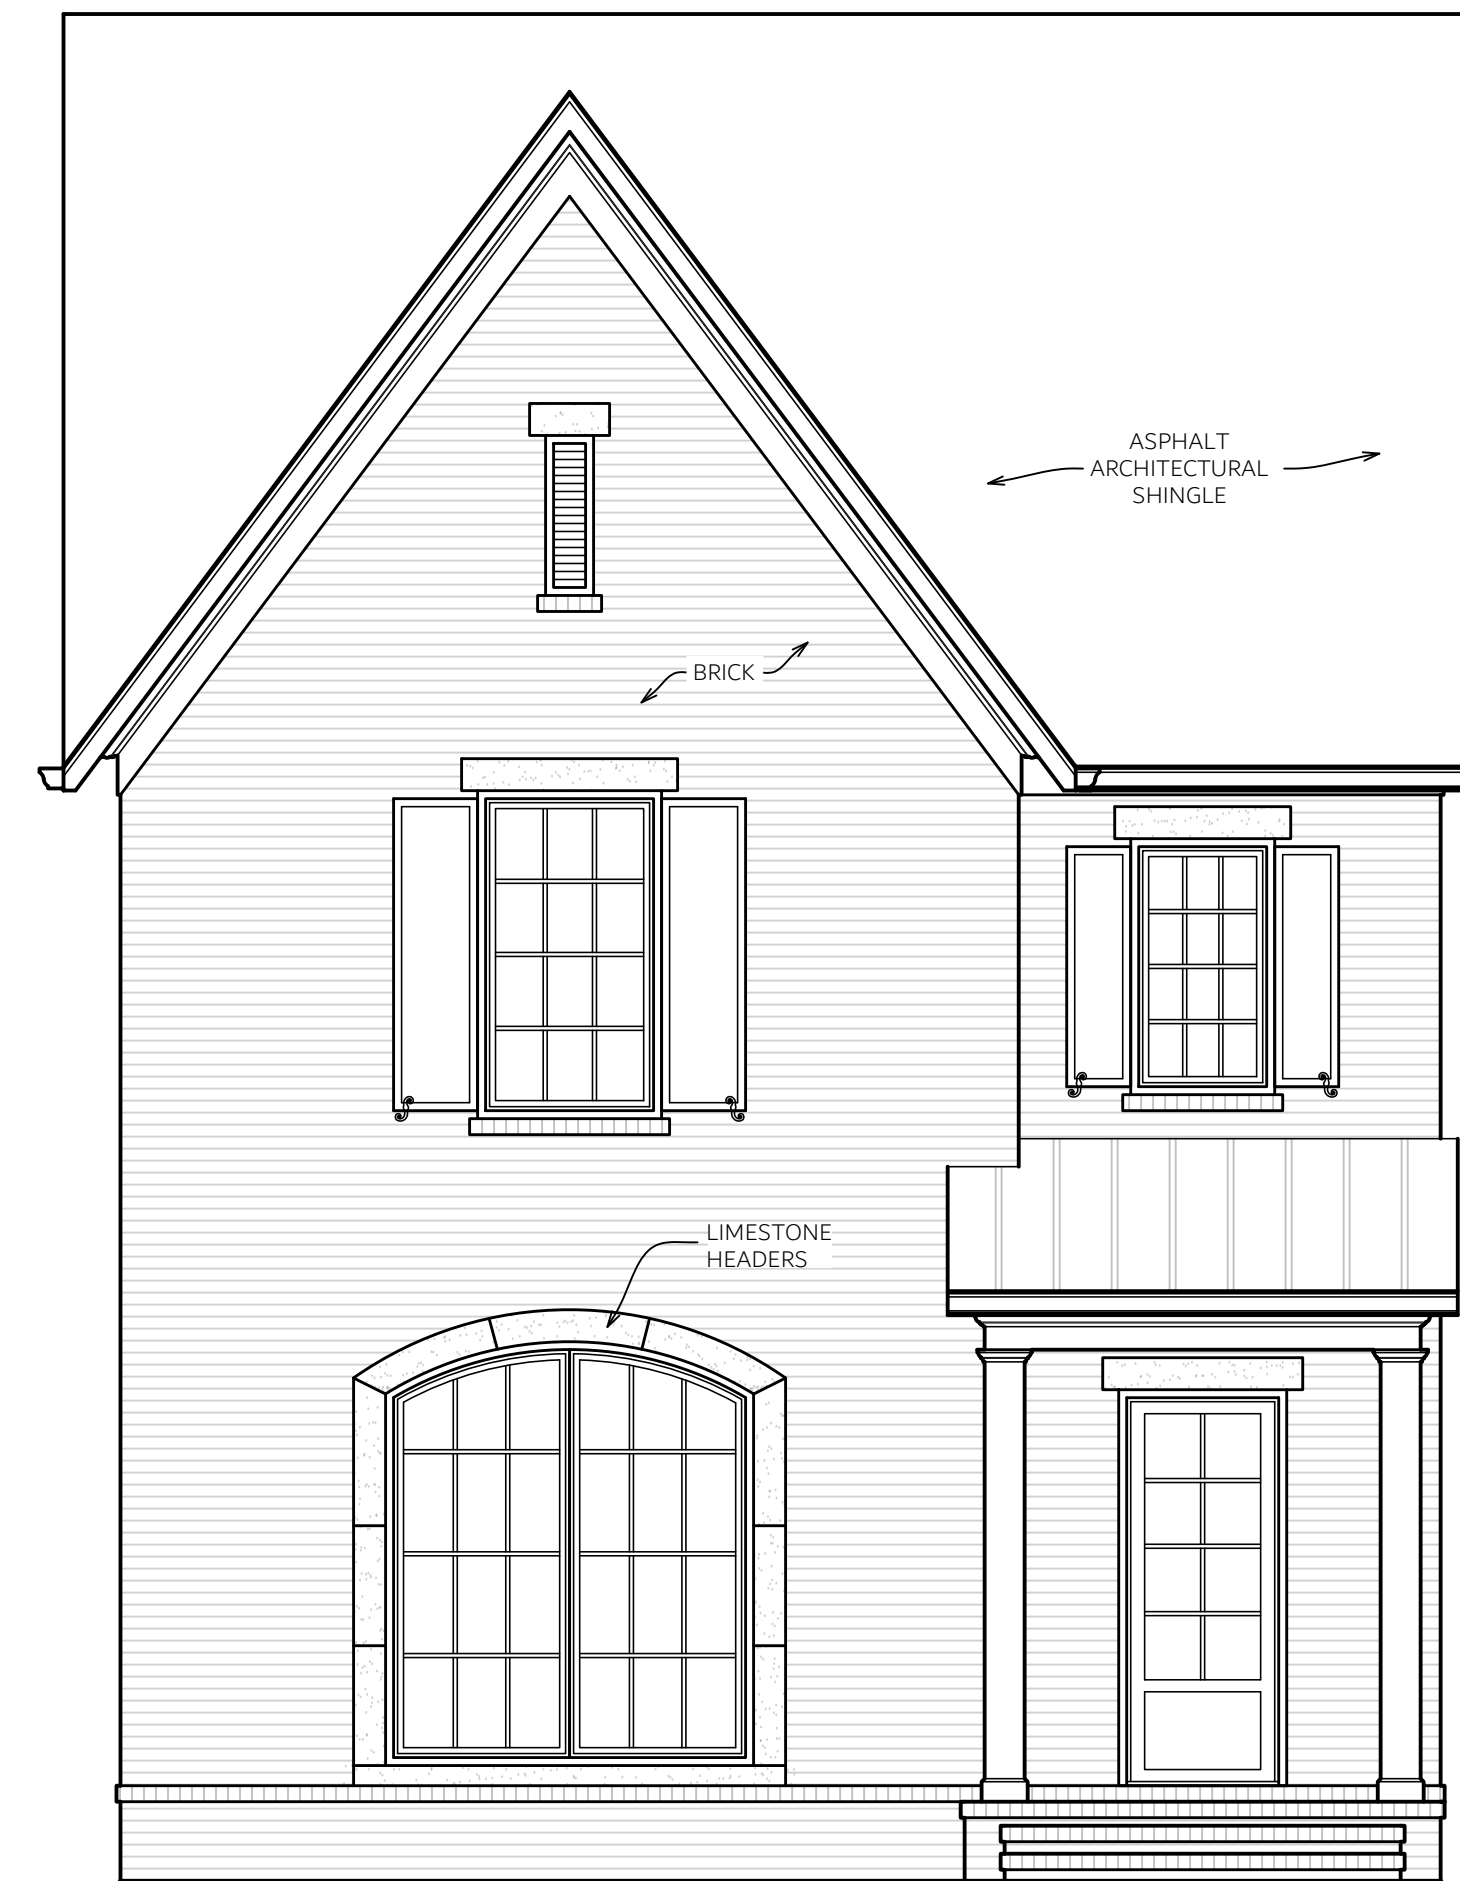

FRONT ELEVATION

SCALE: 1/4" = 1'-0"



LEFT ELEVATION

SCALE: 1/4" = 1'-0"



RIGHT ELEVATION

SCALE: 1/4" = 1'-0"