


CAMBRIDGE S Q U A R E

WWW.CAMBRIDGESQUAREHOMES.COM



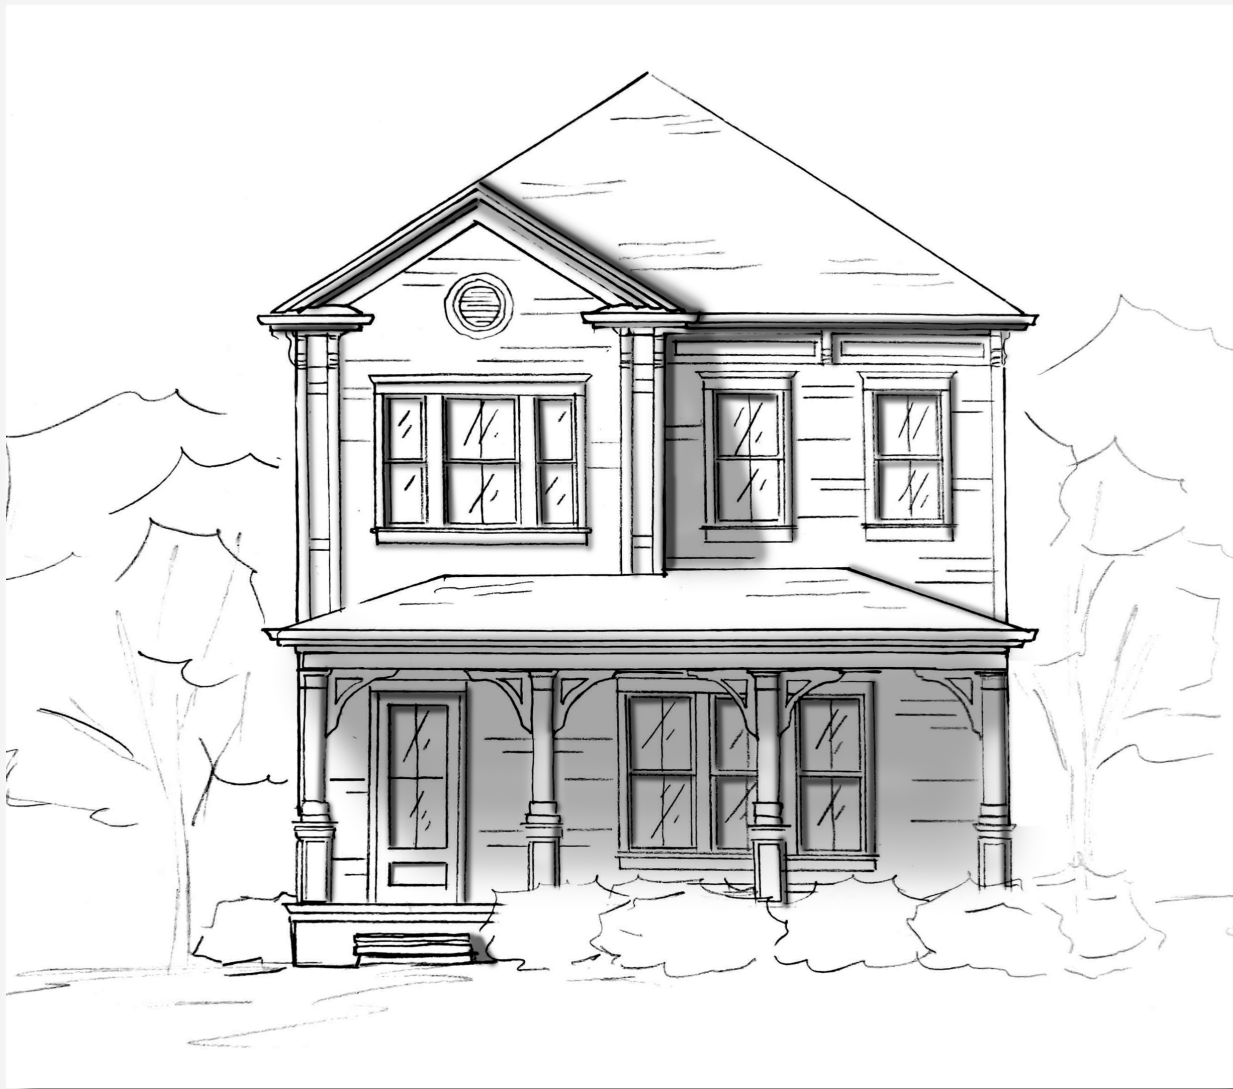


THE PARK SIDE

4 BED | 4.5 BATH
+/- 4185 SQUARE FEET


THIS FABULOUS HOME OFFERS AN OPEN CONCEPT LIVING SPACE THAT FLOWS SEAMLESSLY BETWEEN THE FAMILY, DINING ROOM, AND KITCHEN. FEATURED ARE TWO LARGE COVERED OUTDOOR LIVING SPACES THAT ARE IDEAL FOR MORNING GATHERINGS AND EVENING COCKTAILS. THE MASTER BEDROOM RESIDES ON THE MAIN LEVEL ACCOMPANIED BY AN OPEN MASTER BATH AND LARGE WALK-IN-CLOSET. THE UPPER LEVEL HAS AMPLE SPACE WITH AN ADDITIONAL 3 BATHS.




LEGACY REAL ESTATE & DEVELOPMENT
9447 BRADMORE LANE, SUITE 107 | OOLTEWAH, TN 37363
423-531-7754 | WWW.LEGACYHOMESCHATTANOOGA.COM

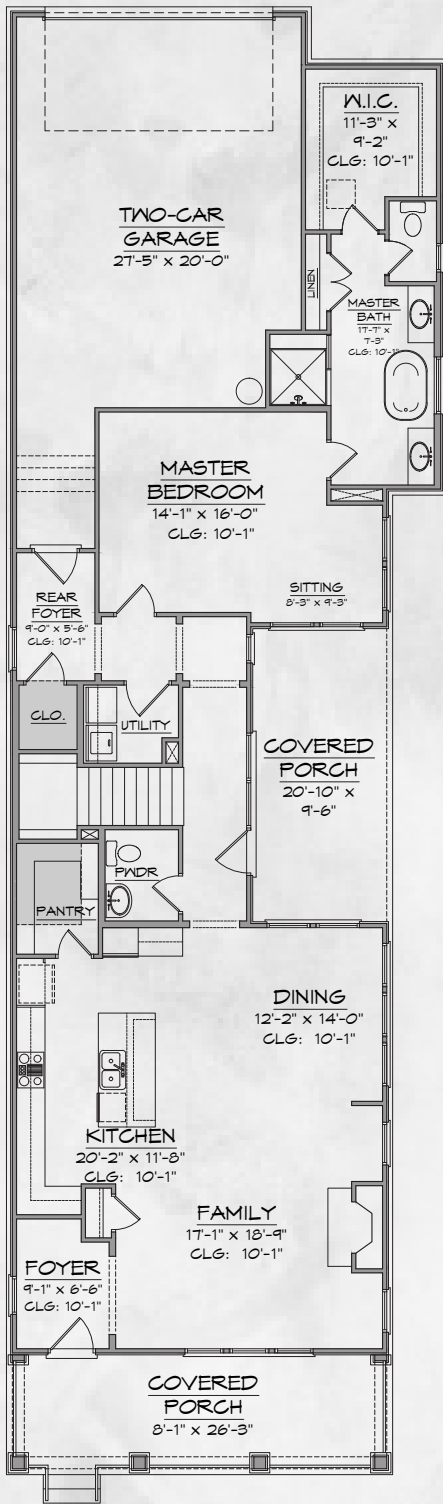

MAIN LEVEL FLOOR PLAN

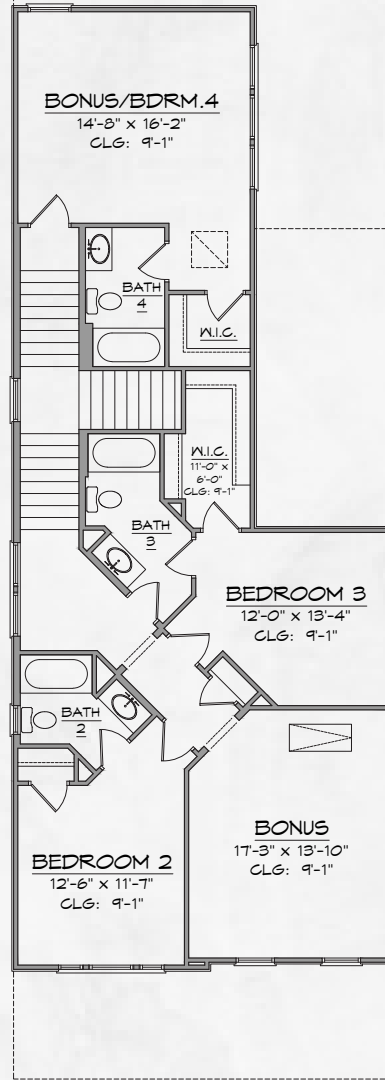

UPPER LEVEL FLOOR PLAN

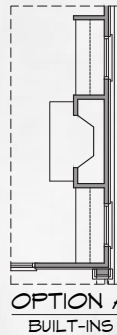


THE PARK SIDE

4 BED | 4.5 BATH
+/- 4185 SQUARE FEET




THE ELEVATION AND FLOOR PLANS CONTAINED HEREIN ARE NOT TO SCALE AND ARE GRAPHIC ILLUSTRATIONS FOR MARKETING AND PRESENTATION PURPOSES ONLY. ACTUAL FLOOR PLANS AND ALL MATERIALS MAY VARY PRIOR TO OR DURING CONSTRUCTION. SOME FEATURES SHOWN MAY BE OPTIONAL. THE REPRESENTED BUILDER AND CAMBRIDGE DEVELOPMENT RESERVE THE RIGHT TO SUBSTITUTE MATERIALS AND COMPONENTS OF SIMILAR QUALITY, AND TO CHANGE FEATURES, OPTIONS, AND ARCHITECTURAL DETAILS WITHOUT PRIOR NOTICE. ACCORDINGLY, NEITHER THESE MATERIALS, NOR ANY COMMUNICATION MADE OR GIVEN IN CONNECTION WITH THESE MATERIALS, MAY BE DEEMED TO CONSTITUTE ANY REPRESENTATION OF WARRANTY, CONTRACT OR GUARANTEE OR MAY OTHERWISE BE RELIED UPON BY ANY PERSON OR ENTITY UNLESS CONVEYED IN WRITTEN FORM. THE PLANS HEREIN ARE THE PROPERTY OF PAYNE. ANY USE, REUSE, REPRODUCTION, DISPLAY, OR SALE OF THESE PLANS WITHOUT THE WRITTEN CONSENT OF THE BUILDER IS STRICTLY PROHIBITED.

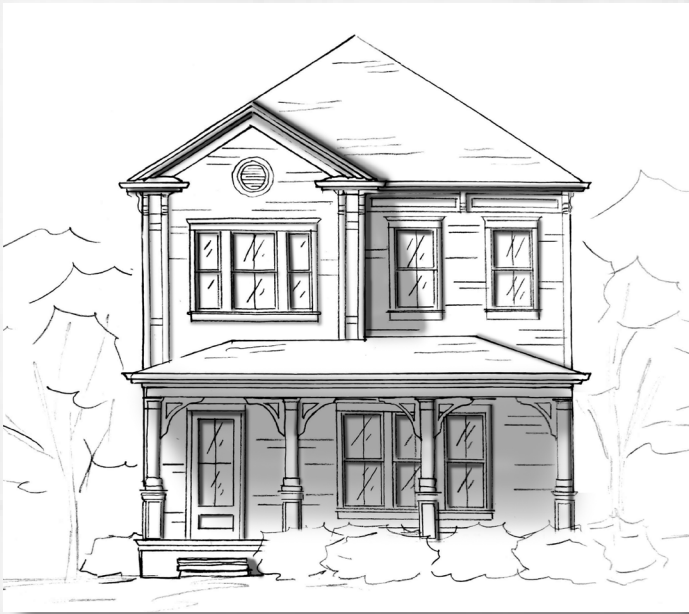

TUDOR



VICTORIAN

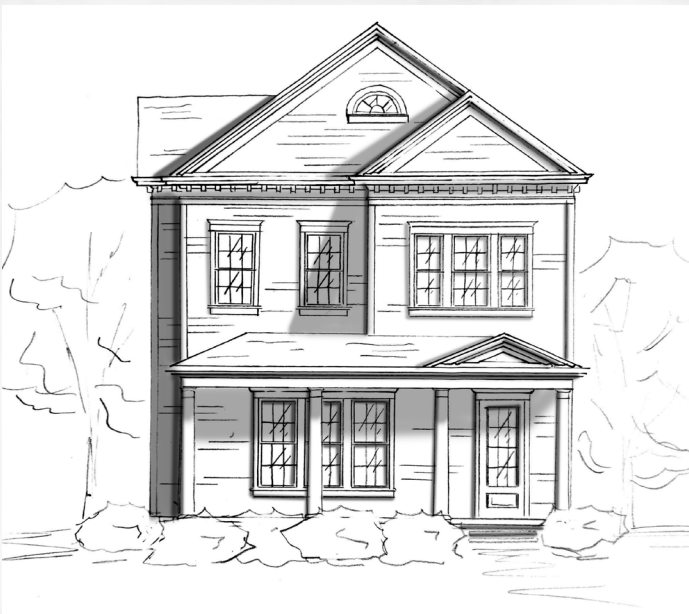

AMERICAN TRADITIONAL I



AMERICAN TRADITIONAL II



THE PARK SIDE
ELEVATION OPTIONS



THE ELEVATION OPTIONS FEATURED HERE REPRESENT POSSIBLE AND/OR SUGGESTED ARCHITECTURAL STYLES. HOMEOWNERS MAY ALSO WORK WITH THE BUILDER TO IDENTIFY ALTERNATIVE OPTIONS. ANY AND ALL CHANGES TO CAMBRIDGE SQUARE ELEVATIONS ARE SUBJECT TO DESIGN REVIEW AND APPROVAL.

