


SQUARE FOOTAGE:
TO OUTSIDE FACE OF SIDING/BRICK

MAIN LEVEL HEATED:	1,630 SQ.FT.
UPPER LEVEL HEATED:	1,358 SQ.FT.
TOTAL HEATED:	2,988 SQ.FT.
COVERED PORCHES:	380 SQ.FT.
GARAGE:	714 SQ.FT.
TOTAL UNDER ROOF:	4,082 SQ.FT.



FRONT ELEVATION

SCALE: 1/4" = 1'-0"

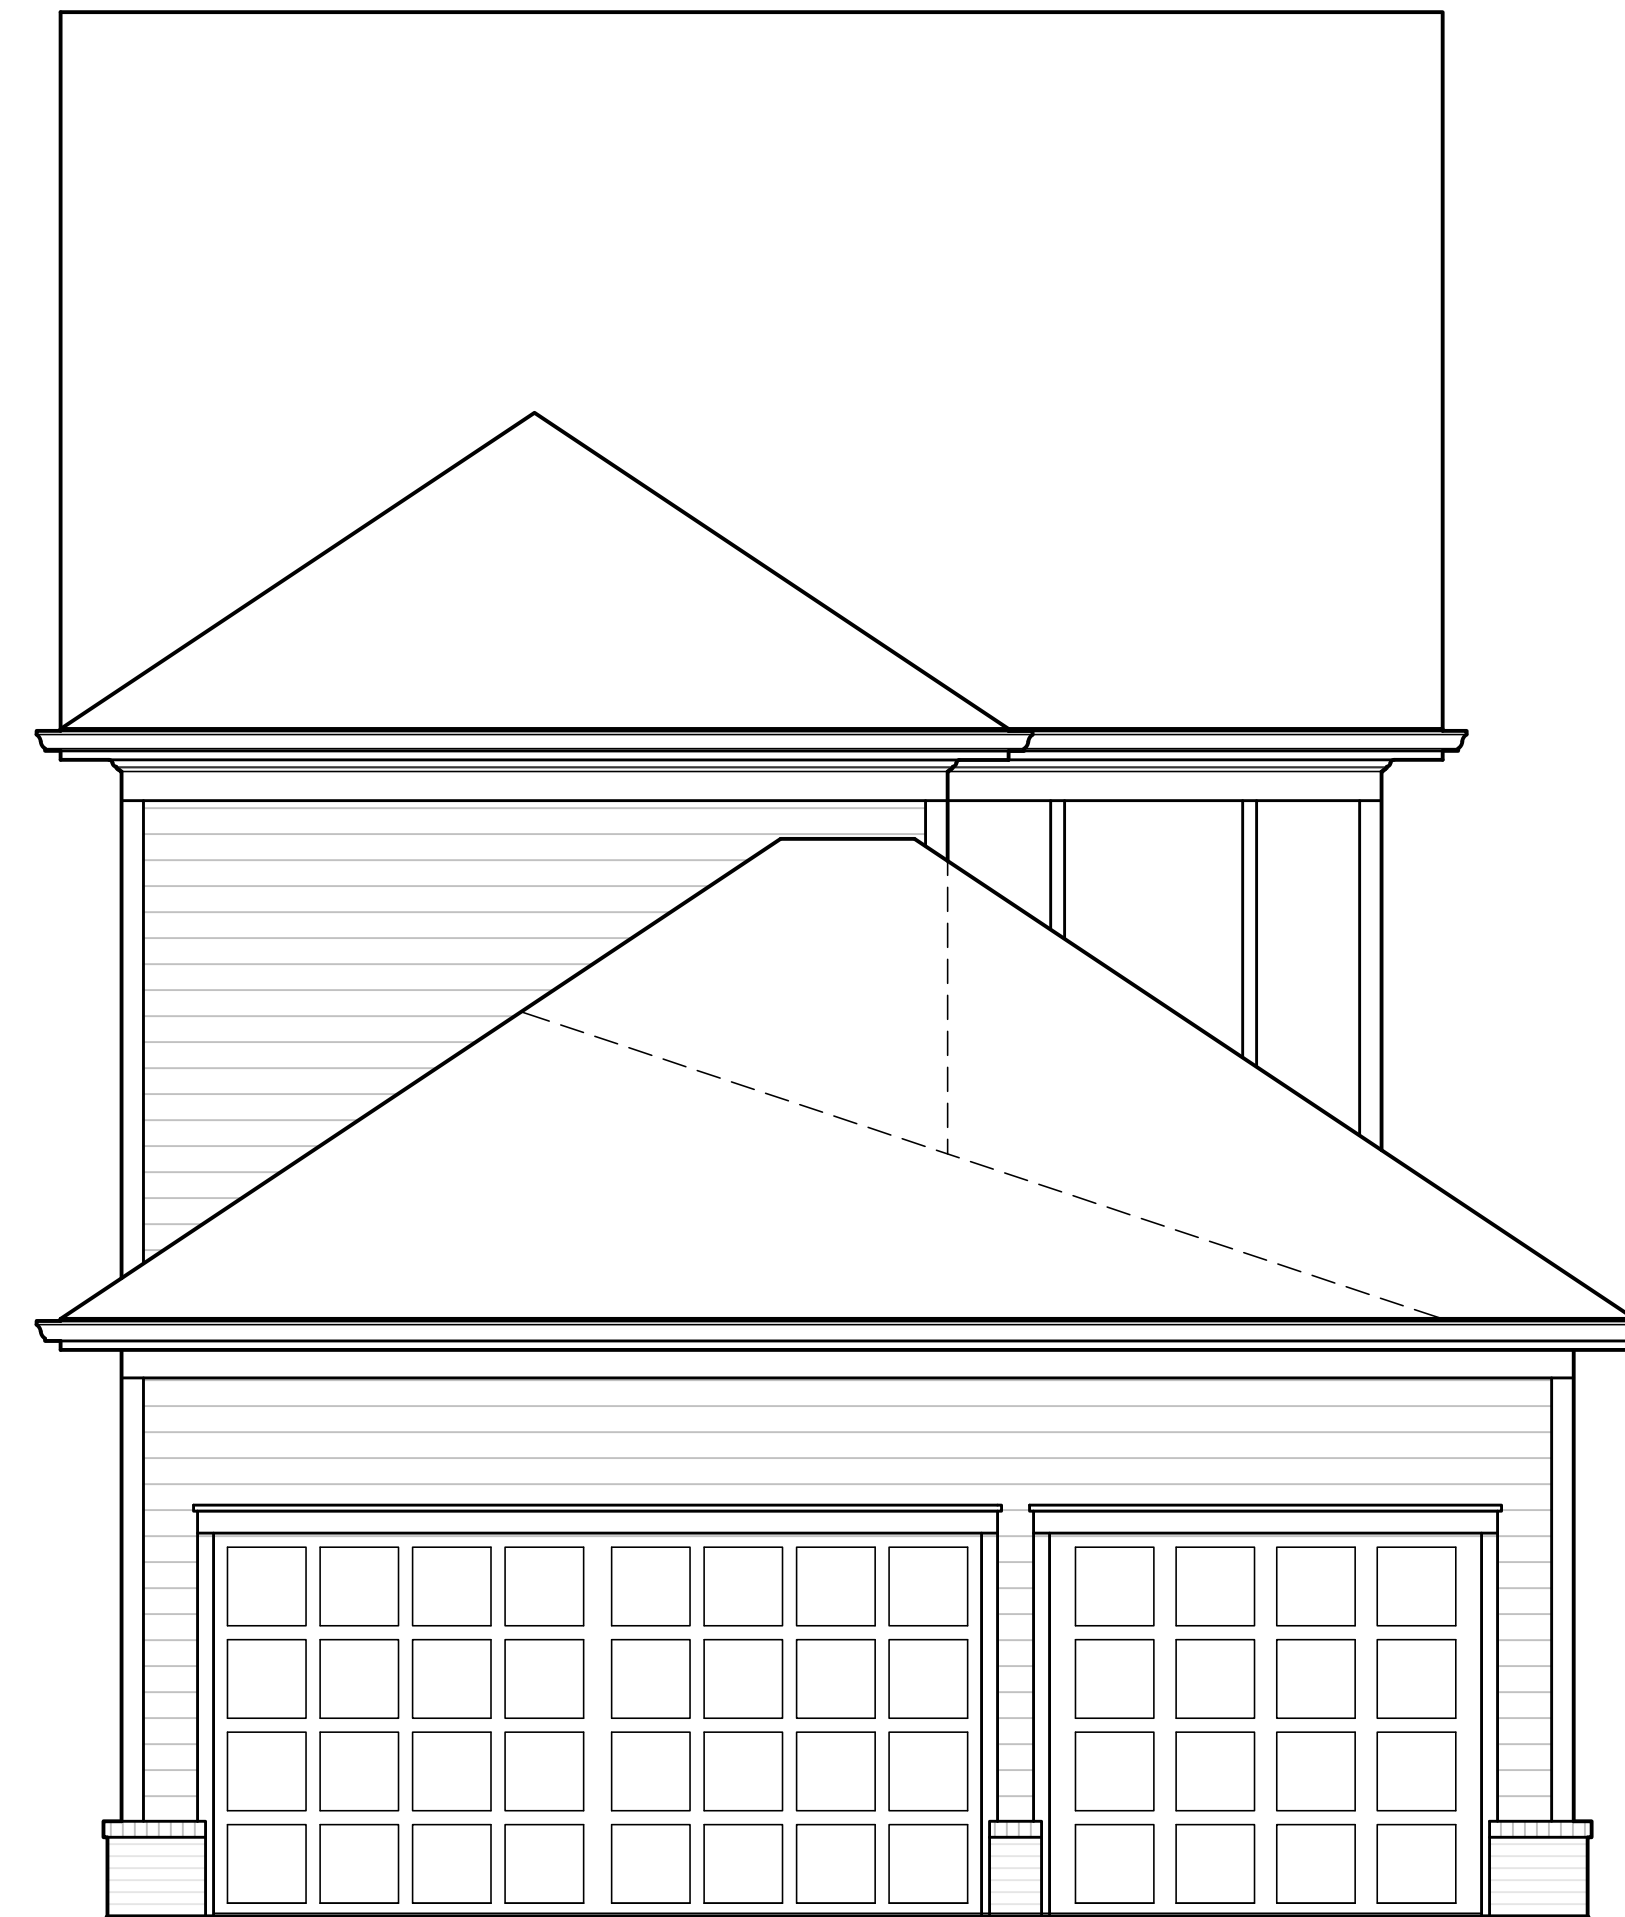

REAR ELEVATION



RIGHT ELEVATION



LEFT ELEVATION