



CAMBRIDGE
SQUARE

THE MACLELLAN




4 Bed, 3.5 Bath | +/- 3,483 sq ft

LEGACY REAL ESTATE & DEVELOPMENT
9447 Bradmore Lane, Ste 107 | Ooltewah, TN 37363
423-531-7754 | www.legacyhomeschattanooga.com


The Maclellan

4 Bed 3.5 Bath | +/- 3,483 sq ft

CAMBRIDGE SQUARE LOT 80 MAIN FLOOR
1969 sf

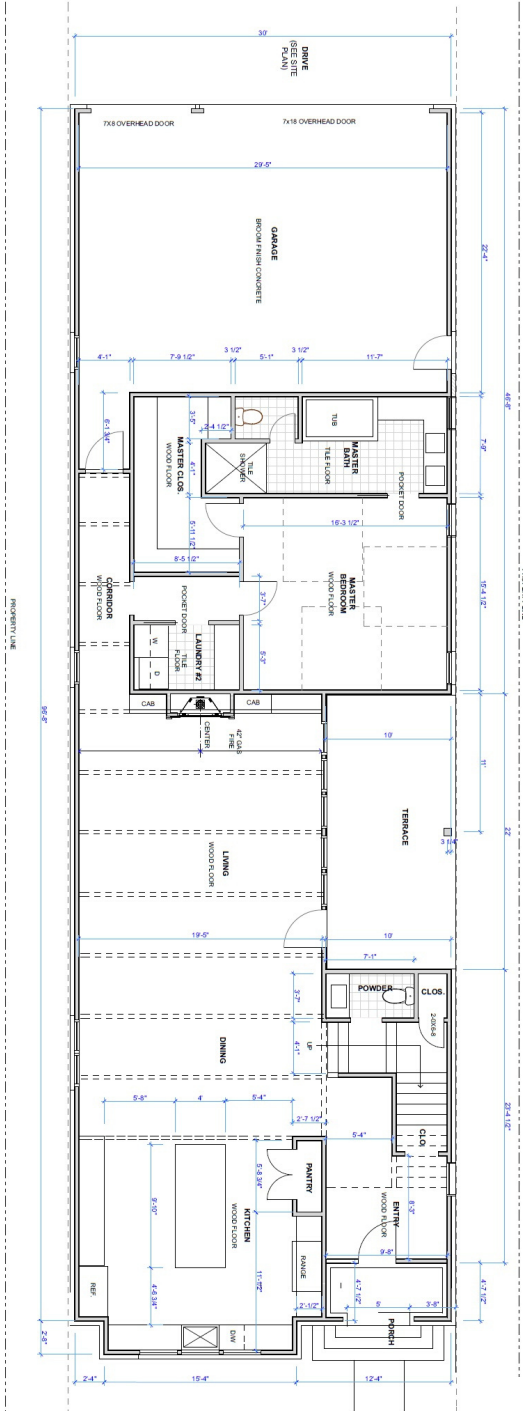


CAMBRIDGE SQUARE LOT 80 UPPER FLOOR
1514 sf

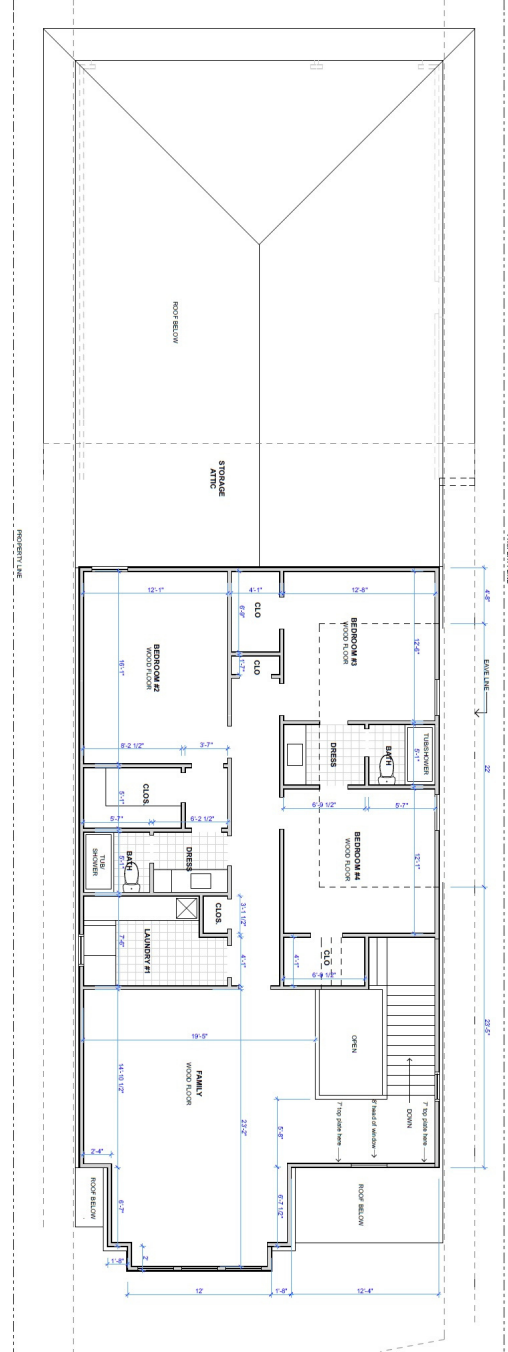

The elevation and floor plans contained herein are not to scale and are graphic illustrations for marketing and presentation purposes only. Actual floor plans and all materials may vary prior to or during construction. Some features shown may be optional. The represented builder and Cambridge Development reserve the right to substitute materials and components of similar quality, and to change features, options, and architectural details without prior notice.

Accordingly, neither these materials, nor any communication made or given in connection with these materials, may be deemed to constitute any representation of warranty, contract or guarantee or may otherwise be relied upon by any person or entity unless conveyed in written form. The plans herein are the property of Waters-Holland. Any use, reuse, reproduction, display, or sale of these plans without the written consent of the builder is strictly prohibited.



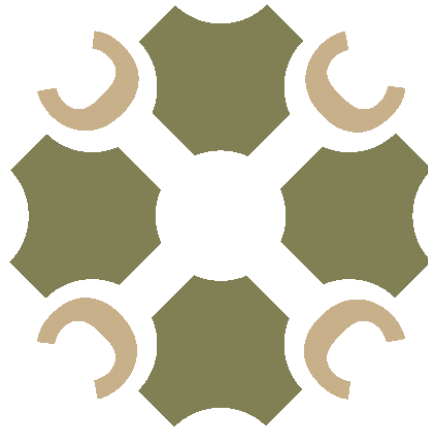

CAMBRIDGE S Q U A R E

CambridgeSquareHomes.com



LEGACY

Real Estate & Development/Residential, LLC

9447 Bradmore Lane, Suite 107 | Ooltewah, TN 37363
423-531-7754 | www.legacyhomeschattanooga.com



WATERS HOLLAND

RESIDENTIAL BUILDERS